

PLAN


ALL JOINTS SHALL BE RESTRAINED.
FITTINGS: MEGALUG RESTRAINTS, OR EQUAL
PIPE BELLS: FIELD LOK GASKETS, OR EQUAL

** REQUIRED FOR ALL METALLIC
PIPE INSTALLATIONS

CHRISTY B48 BOX (OR APPROVED
EQUAL) WITH B48-62G GALVANIZED
STEEL CHECKER PLATE LID WITH
TWO 10" ROUND READING LIDS

APPROVED FITTINGS	
DESCRIPTION	MUELLER
COUPLING (MIPT x COMP)	H-15428
COUPLING (COMP x COMP)	H-15403
90° BEND (COMP x COMP)	H-15526


** EXCEPT FOR INSULATED FITTINGS, FORD OR JONES
EQUIVALENT ALSO APPROVED

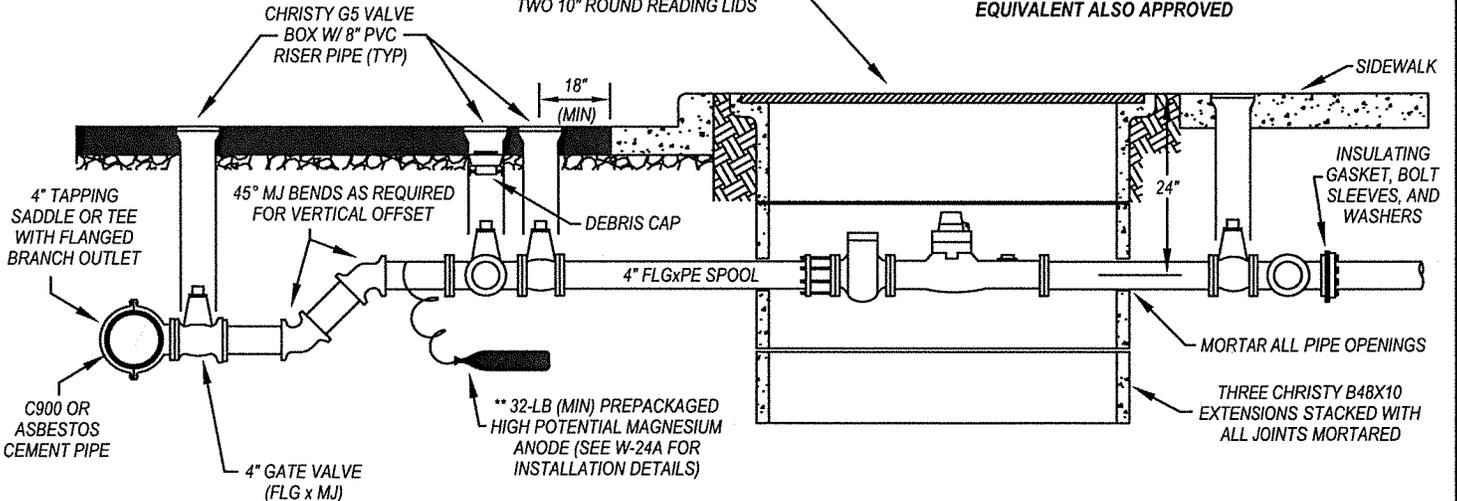

PROFILE

CHRISTY B48 BOX (OR APPROVED EQUAL) WITH
B48-62G GALVANIZED STEEL CHECKER PLATE
LID WITH TWO 10" ROUND READING LIDS

FLANGETYPE GASKETS BY U.S. PIPE SHALL BE USED FOR
ALL FLANGED FITTINGS. INSULATING GASKETS SHALL
BE TYPE E 1/8" THICK FULL-FACED NEOPRENE PHENOLIC
GASKETS INSTALLED WITH GRADE G-10 FIBERGLASS
EPOXY INSULATING BOLT SLEEVES AND WASHERS.

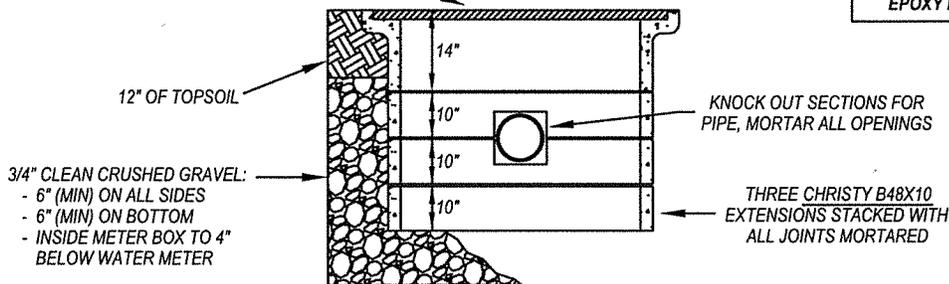

DETAIL

METER BOX INSTALLATION

ALTERNATE MATERIALS MUST BE
APPROVED BY THE CITY OF NAPA
WATER DIVISION PRIOR TO USE

CITY OF NAPA

PUBLIC WORKS - WATER DIVISION

**4" WATER SERVICE
(AC AND C900 WATER MAINS)**

DATE REVISED: DECEMBER 2015

CHECKED: *[Signature]*

APPROVED: *[Signature]*

SCALE: NONE

DWG NO. **W - 3D.1**

NOTES

1. METER BOX AND SERVICE LINE SHALL BE INSTALLED 3-FT (MIN) OUTSIDE OF DRIVEWAY, DRIVEWAY APPROACHES, AND OTHER VEHICULAR ACCESS WAYS.
2. SERVICE LATERAL (FROM WATER MAIN TO TEE AT METER/BYPASS SPLIT) SHALL BE 4-INCH C900 PVC OR CLASS 350 DUCTILE IRON PIPE.
3. METER, STRAINER, ISOLATION GASKET (FOR METER ONLY), BOLT SLEEVES AND WASHERS ARE PROVIDED BY CITY OF NAPA AFTER PAYMENT OF METER SET FEE AND INSTALLED BY CONTRACTOR.
4. ALL BURIED SECTIONS OF METALLIC PIPE AND FITTINGS SHALL BE WRAPPED WITH AN 8-MIL POLYETHYLENE WRAP, WITH THE EXCEPTION OF COPPER PIPE AND BRASS FITTINGS WHICH SHALL BE WRAPPED WITH AN 8-MIL PLASTIC SLEEVE. COPPER PIPE NOT WRAPPED IN A PLASTIC SLEEVE SHALL BE NSF 61 APPROVED PLASTIC COATED COPPER TUBING (TYPE "K", BLUE IN COLOR). ALL BURIED INSULATED GASKETS SHALL BE WRAPPED WITH 10-MIL HIGH TACK PIPE WRAP TAPE 3-FT (MIN) TO EACH SIDE OF THE INSULATION POINTS.
5. EXISTING WATER MAINS SHALL BE HOT-TAPPED BY CITY FORCES AT DEVELOPER'S EXPENSE. HOT-TAP INCLUDES SADDLE, VALVE, G5 BOX, PVC RISER, AND MISCELLANEOUS FITTINGS. SEE W-16 FOR HOT-TAP REQUIREMENTS. HOT TAPS SHALL BE 36-IN (MIN) FROM ANY TAP, BELL, FITTING, OR OTHER SERVICE.
6. A TEE AND 4-INCH GATE VALVE SHALL BE INSTALLED INSTEAD OF A HOT-TAP WHEN THE EXISTING WATER MAIN IS 4-INCHES IN DIAMETER, OR WHEN IT IS INSTALLED AS PART OF A NEW WATER MAIN INSTALLATION. 4-INCH WATER SERVICES SHALL NOT BE INSTALLED ON WATER MAINS SMALLER THAN 4-INCHES IN DIAMETER.
7. APPROVED BACKFLOW PREVENTION DEVICES SHALL BE INSTALLED AND TESTED, AND WATER METERS SHALL BE SET, PRIOR TO ANY USE OF WATER SERVICE. USE OF JUMPERS, HOSE BIBS, OR OTHER DEVICES SHALL NOT BE PERMITTED.
8. METERS SHALL BE PLACED A MINIMUM OF 3-FT FROM ANY OBSTRUCTION (SIGN POST, MAIL BOX, FENCES, WALLS, ETC.). NO TREES SHALL BE PLANTED WITHIN 10-FT OR LARGE SHRUBS WITHIN 5-FT OF THE METER BOX. SEE W-18 FOR ADDITIONAL REQUIREMENTS.
9. SERVICES SHALL BE SIZED APPROPRIATELY FOR THE INTENDED USE OF THE SERVICE. WATER DIVISION MAY REQUEST AN ENGINEERED WATER ANALYSIS OF THE SYSTEM (NEW OR EXISTING) TO EVALUATE THE APPROPRIATENESS OF THE WATER SERVICE SIZE. NO UNDERSIZED WATER SERVICES SHALL BE PERMITTED.

CITY OF NAPA

PUBLIC WORKS - WATER DIVISION

**4" WATER SERVICE
(AC AND C900 WATER MAINS)**

DATE REVISED: DECEMBER 2015

CHECKED: *[Signature]*

APPROVED: *[Signature]*

SCALE: NONE

W - 3D.2
DWG NO.